



1階平面図 S=1:200

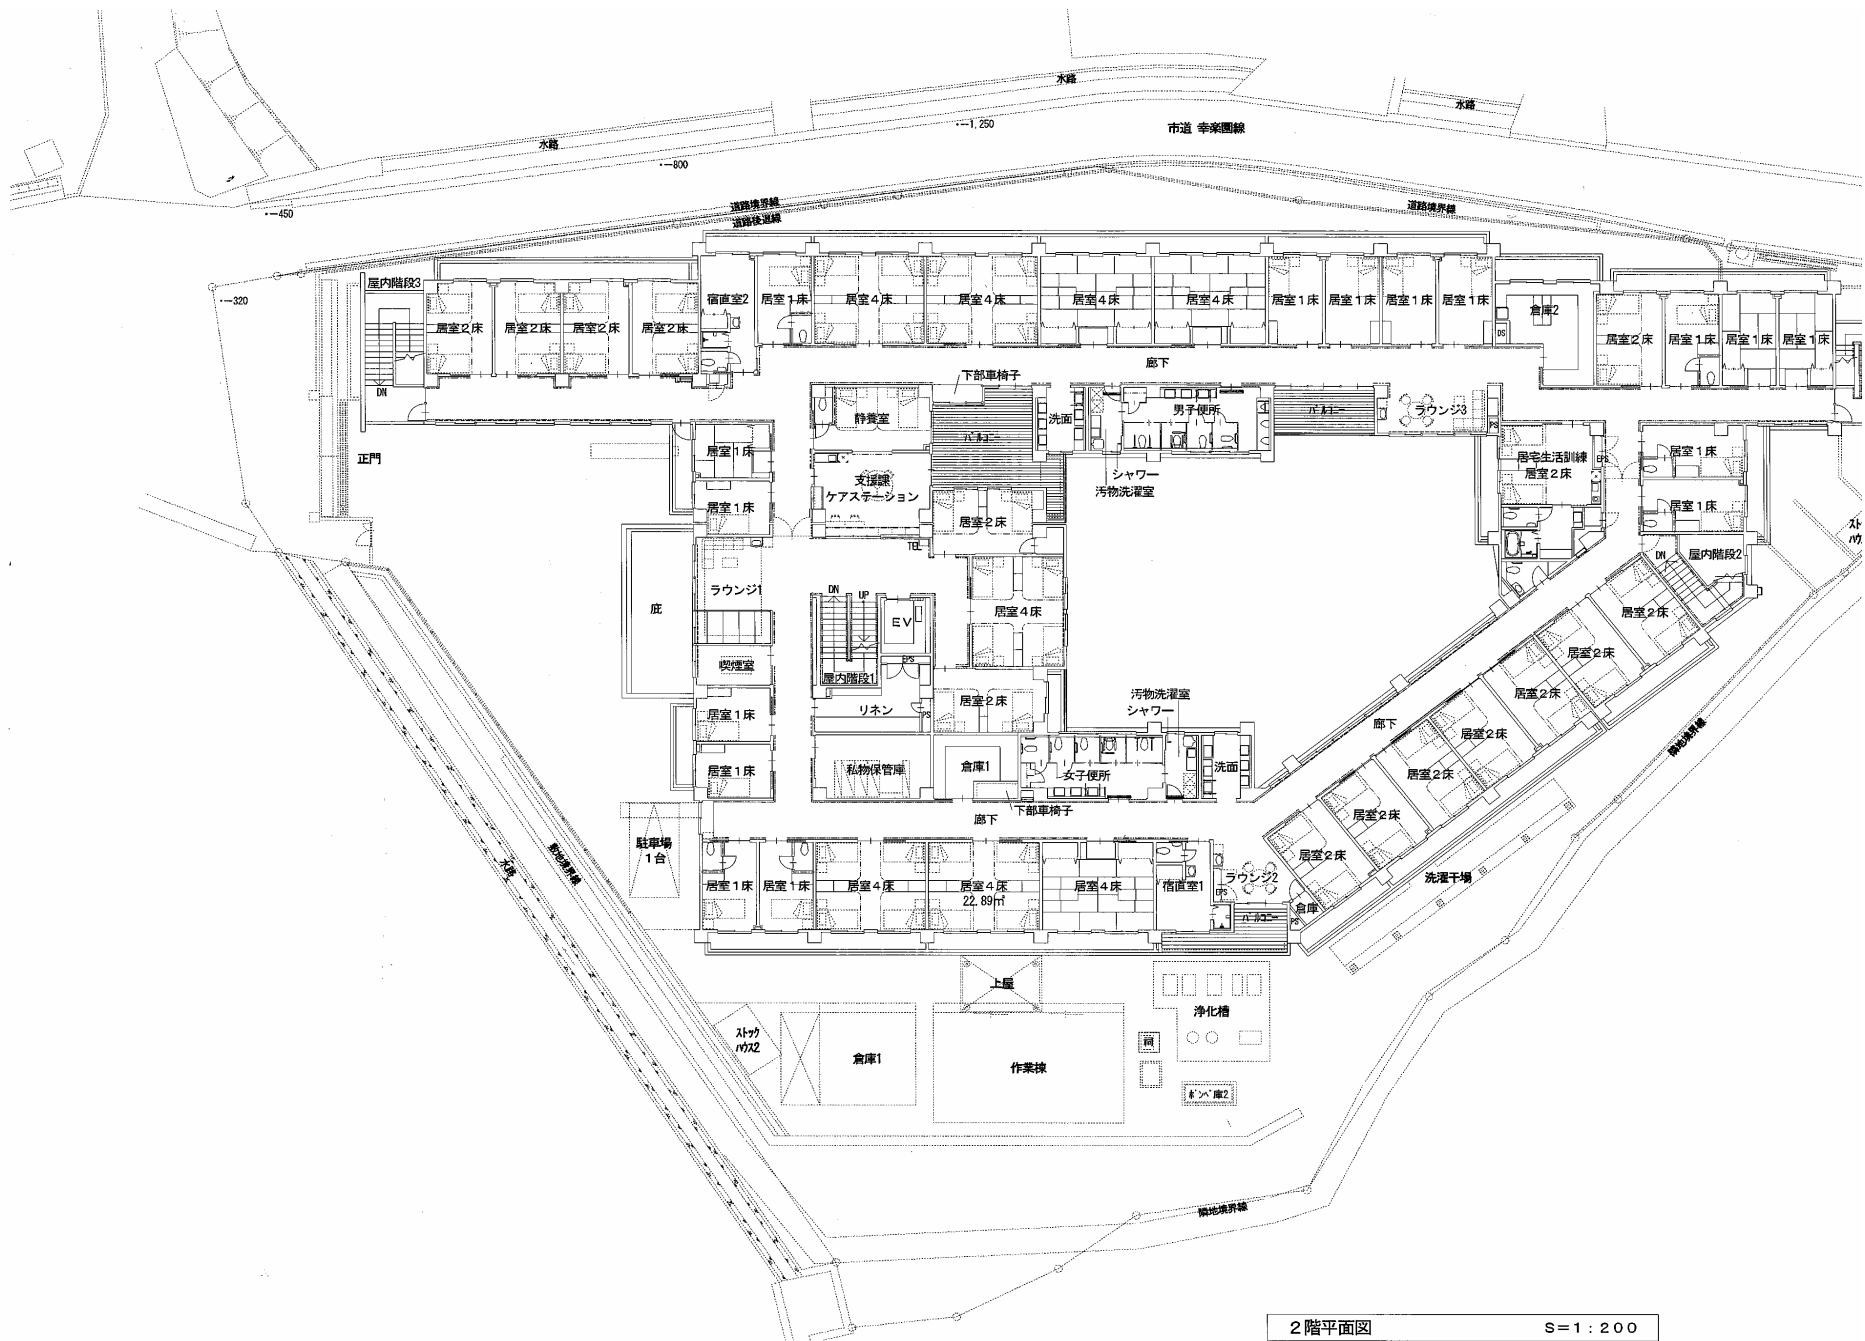

2階平面図 S=1:200

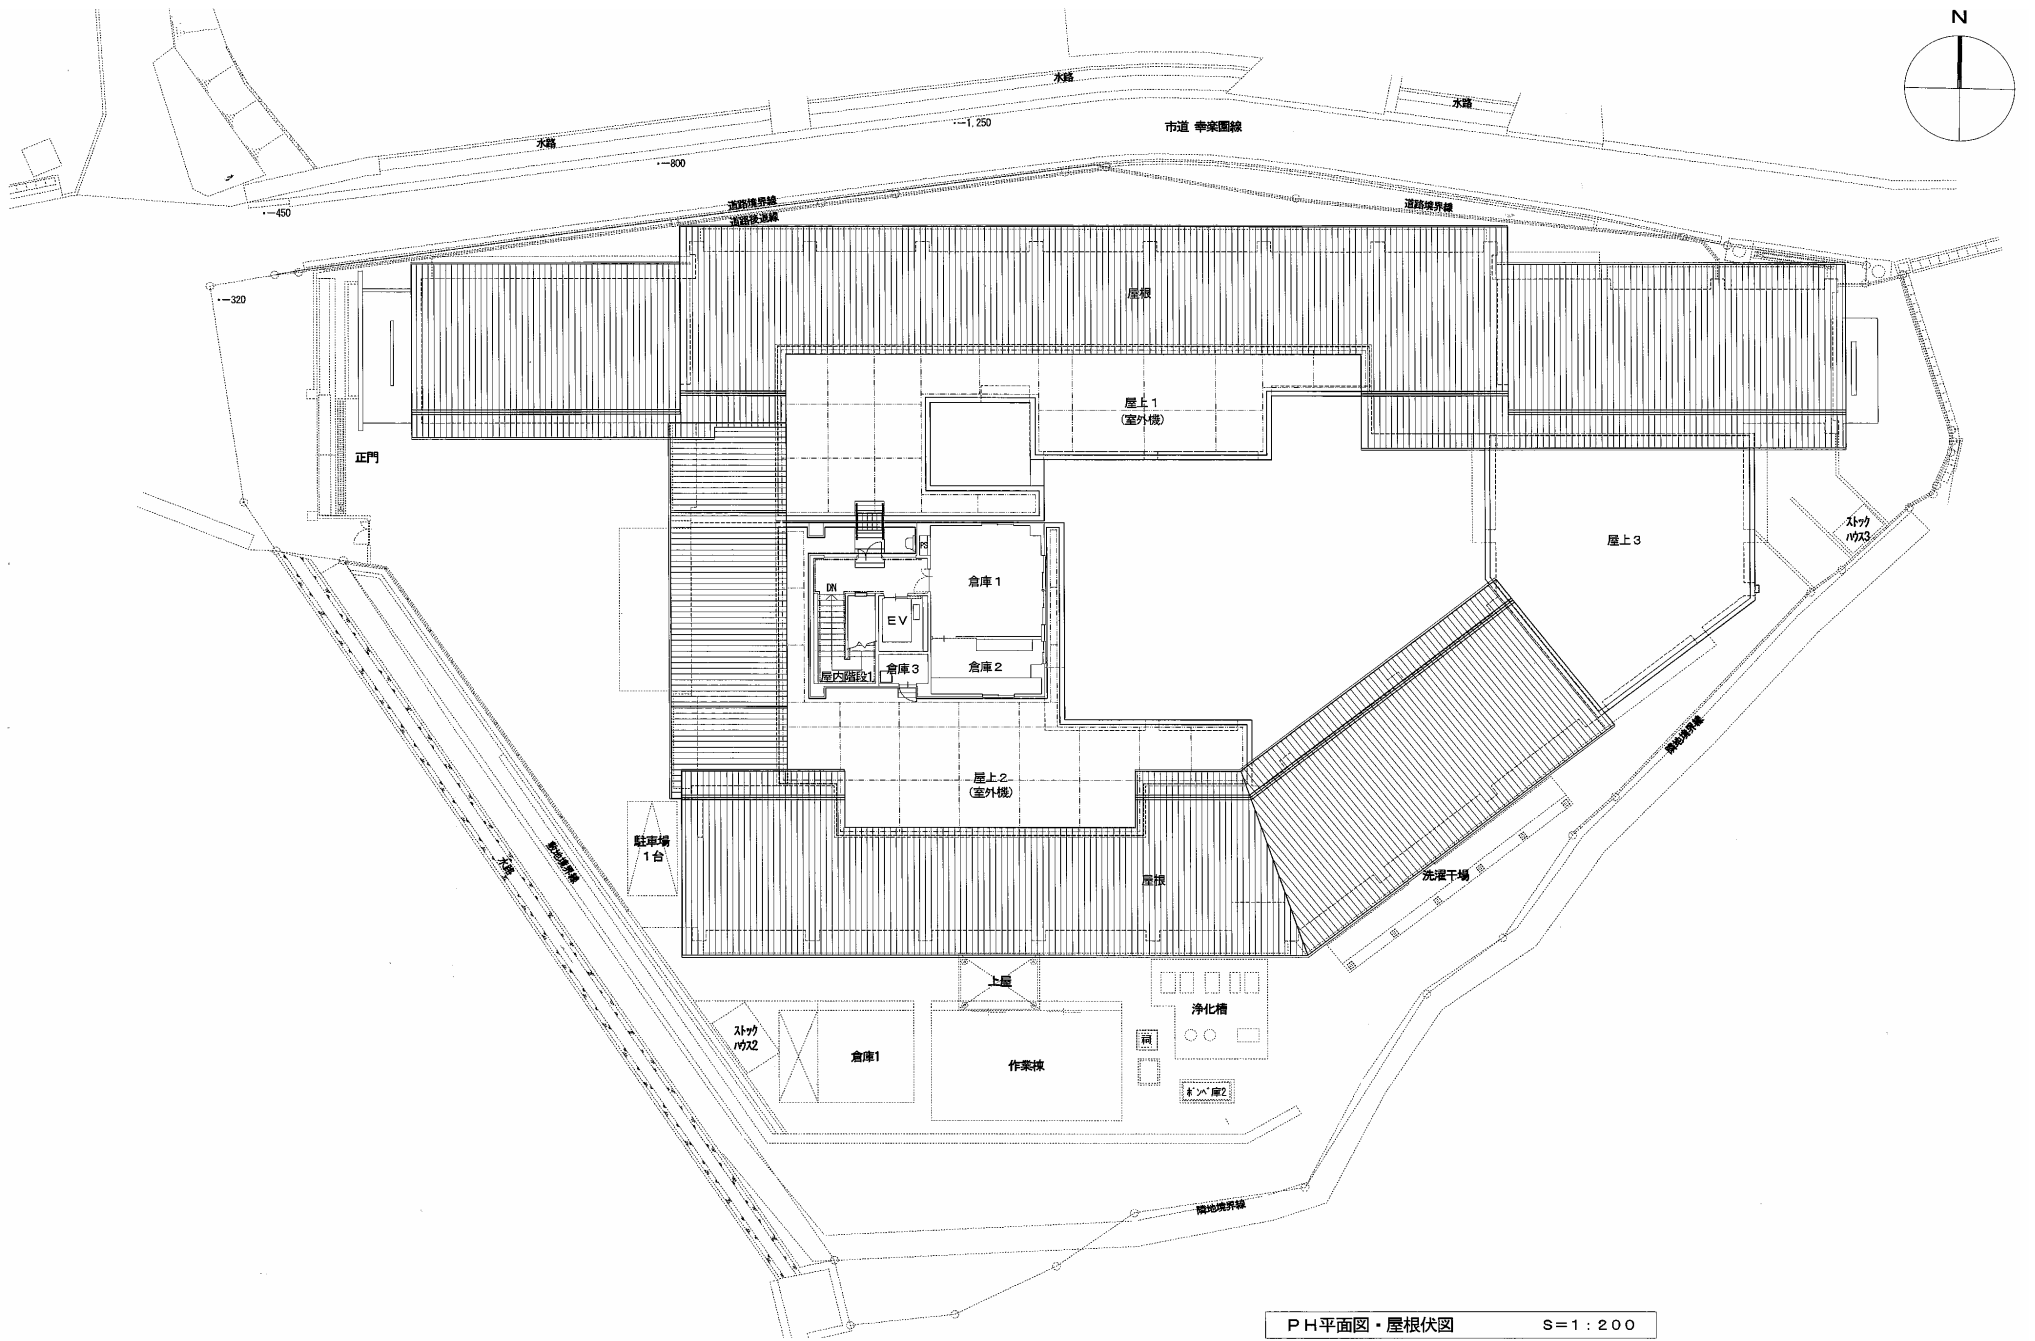

PH平面図・屋根伏図 S=1:200